



Floor Plan Level 1  
Scale 1:60

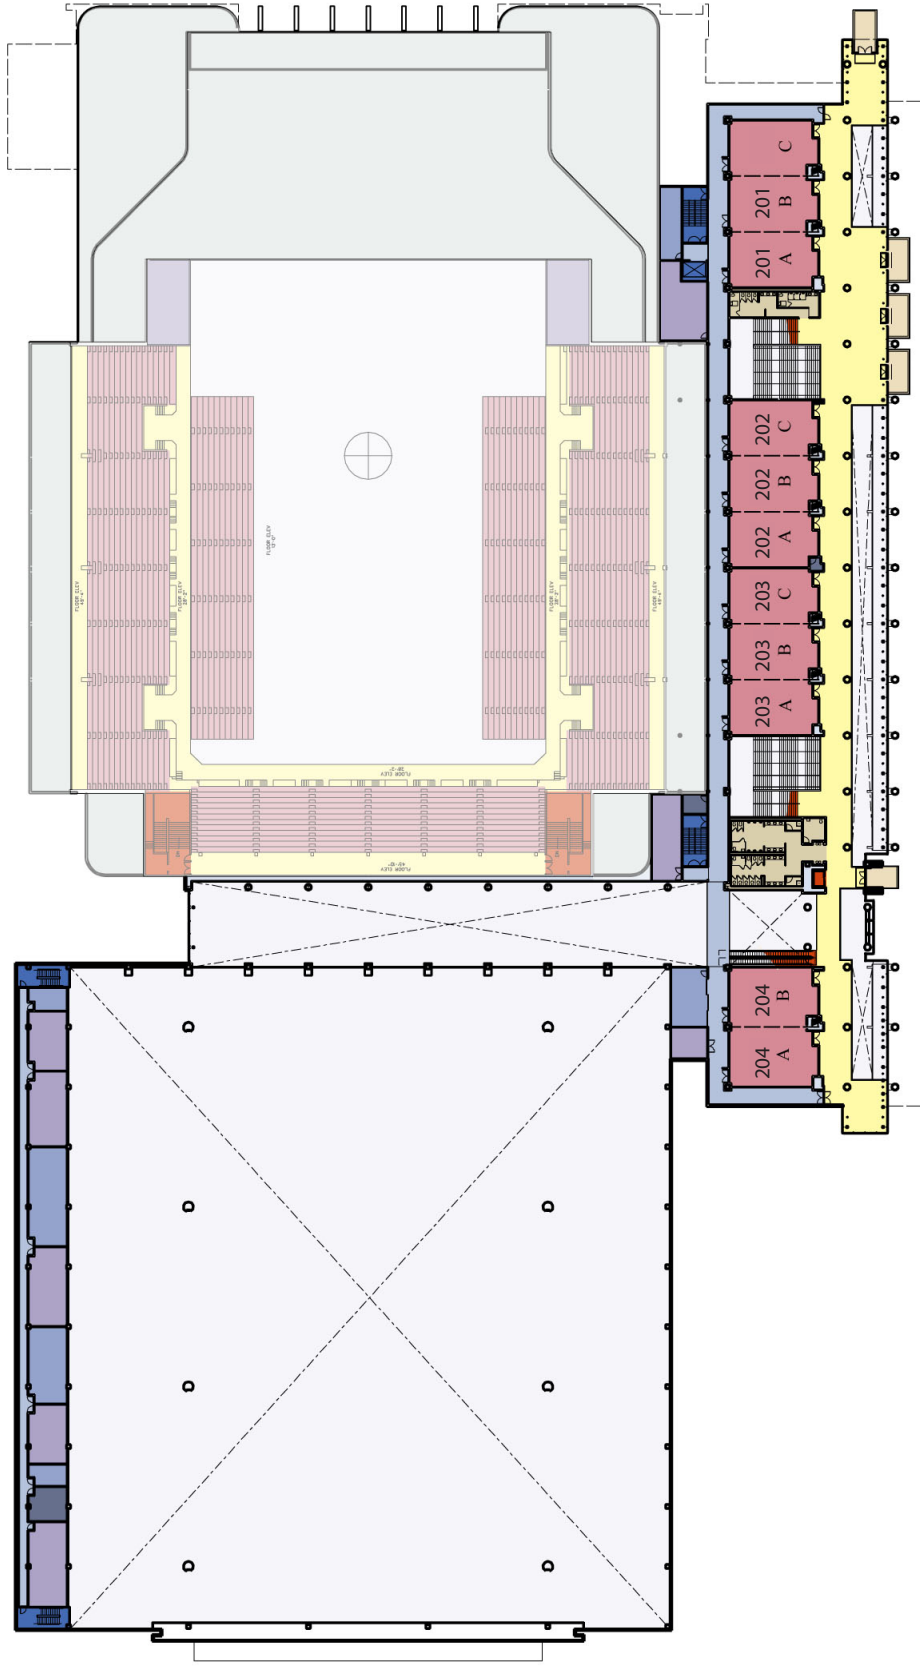

Floor Plan Level 2  
Scale 1:60

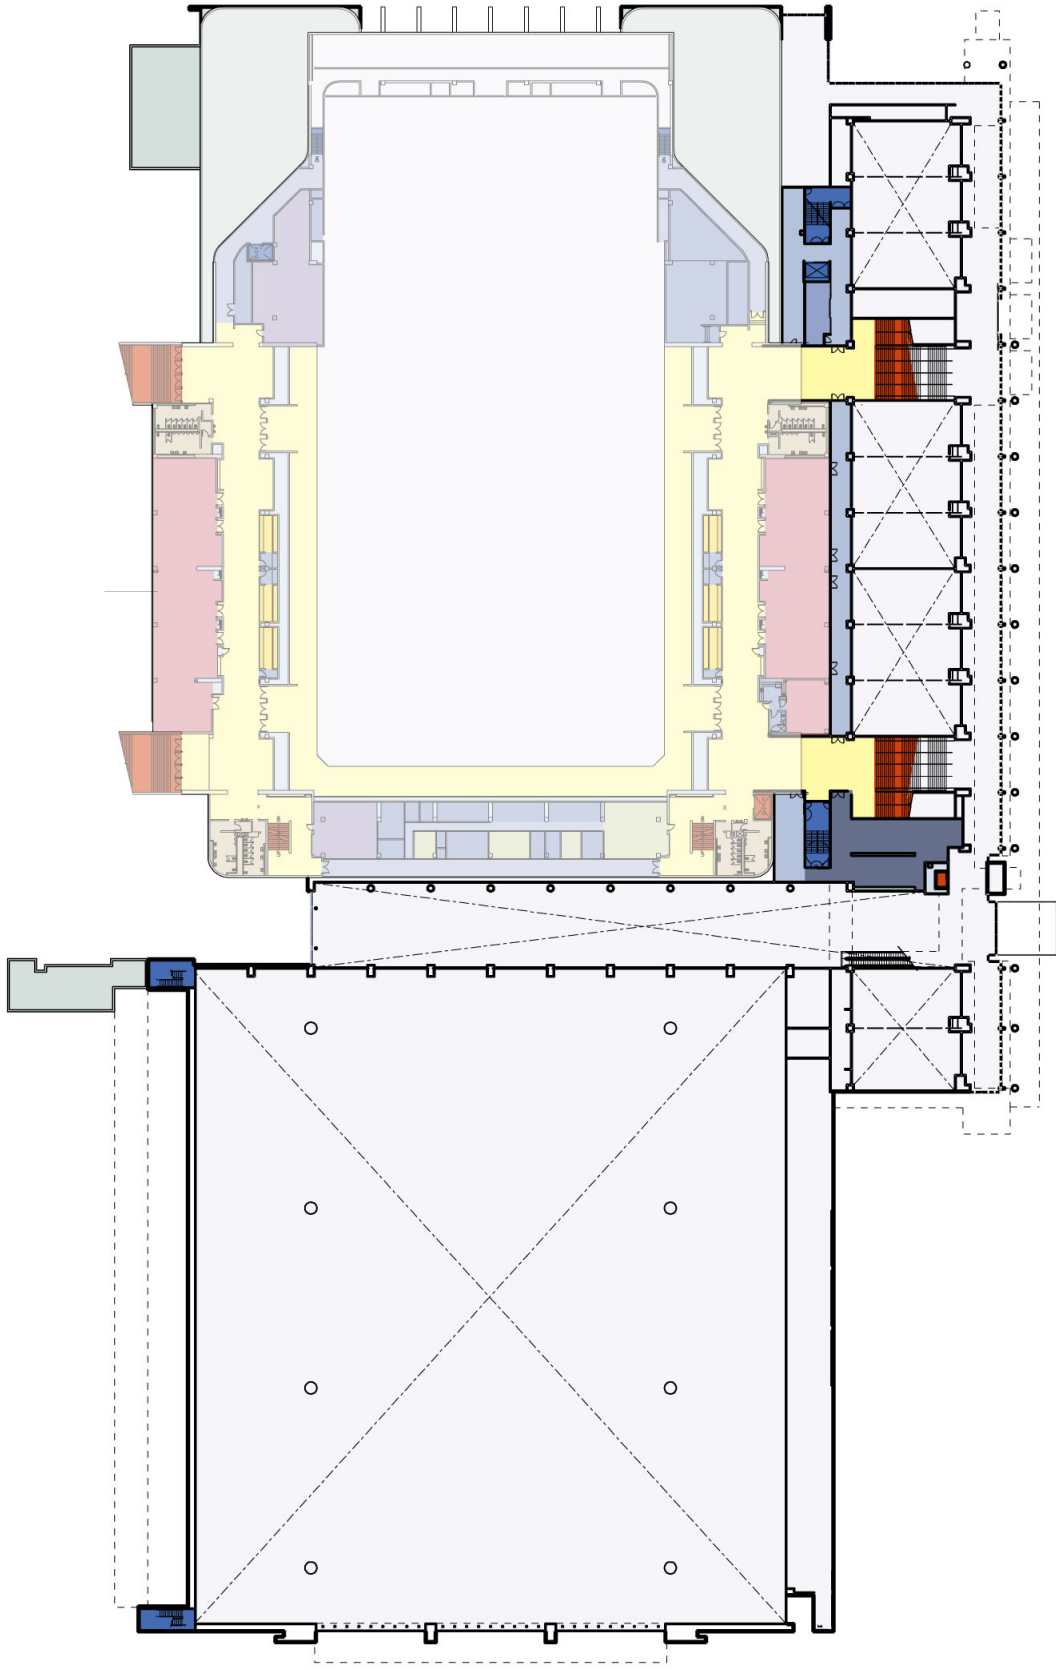

Floor Plan Level 1M  
Scale 1:60